

DATE 04/04/19

ADDRESS 176 HOLMES ROAD  
SALT SPRING ISLAND  
B.C. CANADA

CONTRACTOR TERRA FIRMA BUILDERS



STATUS ISSUED FOR PERMIT

OWNER MELANIE GEMEINHARDT

SHEET FLOOR PLAN

SCALE 1/4" = 10"

A100

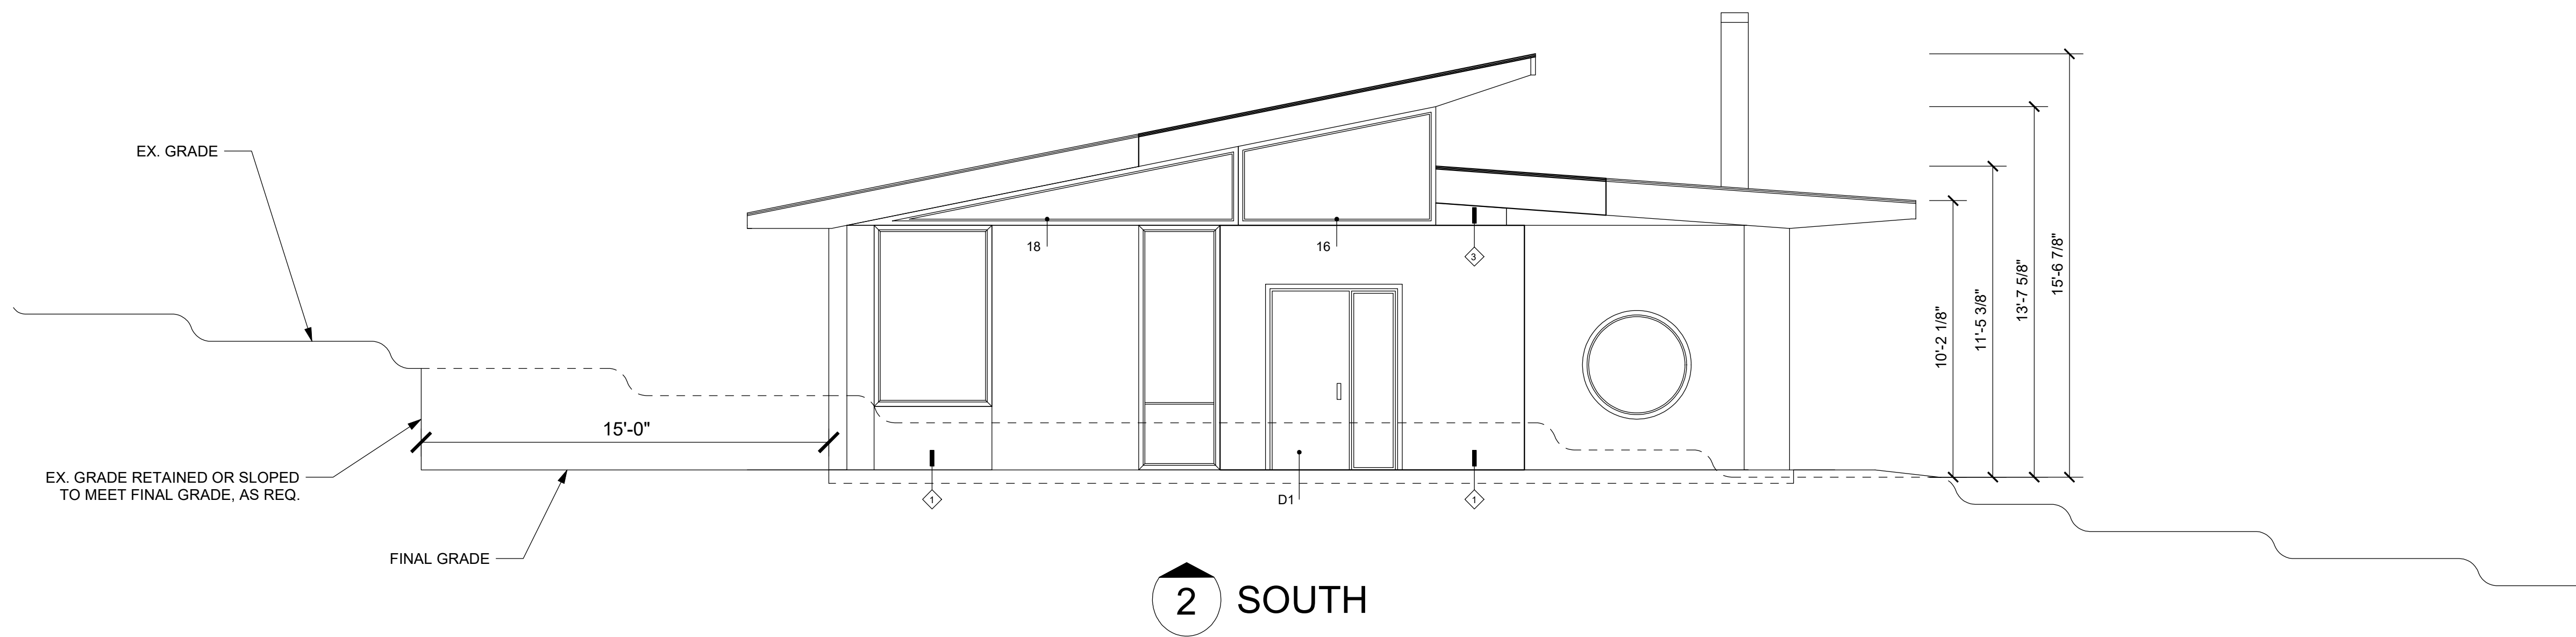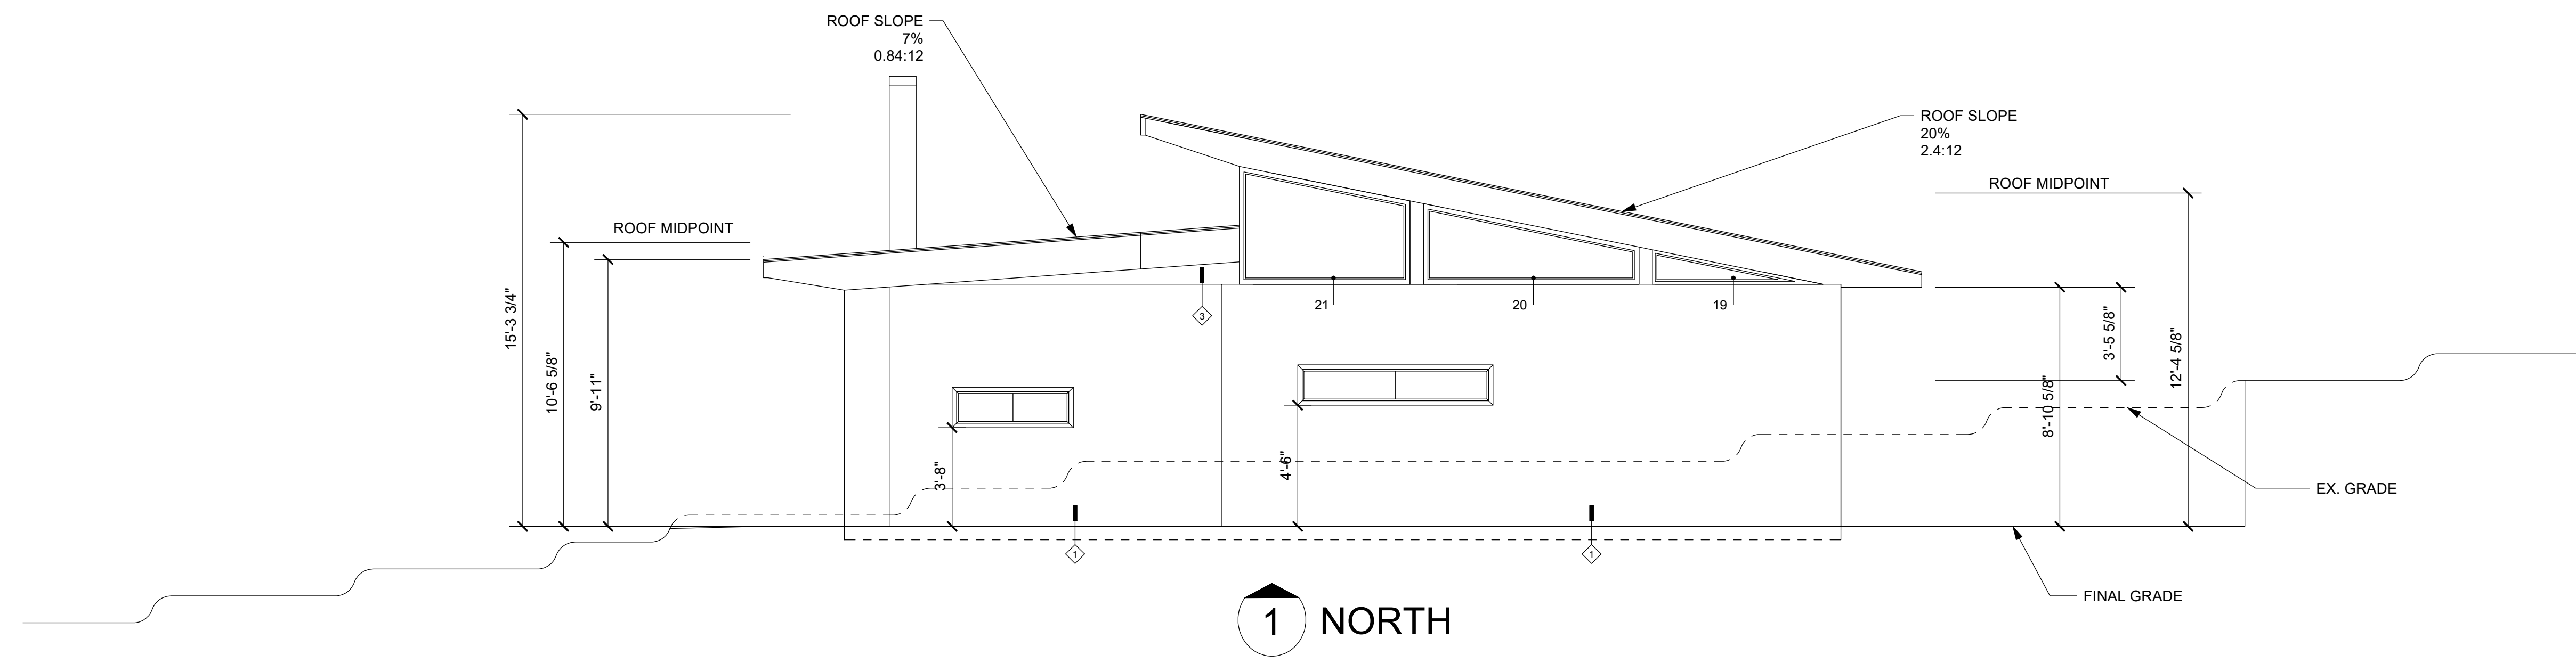

DATE 29/05/19

ADDRESS 176 HOLMES ROAD  
SALT SPRING ISLAND  
B.C. CANADA

CONTRACTOR TERRA FIRMA BUILDERS



STATUS ISSUED FOR PERMIT

OWNER MELANIE GEMEINHARDT

SHEET ELEVATIONS

SCALE 1/4" = 1'0"

A101

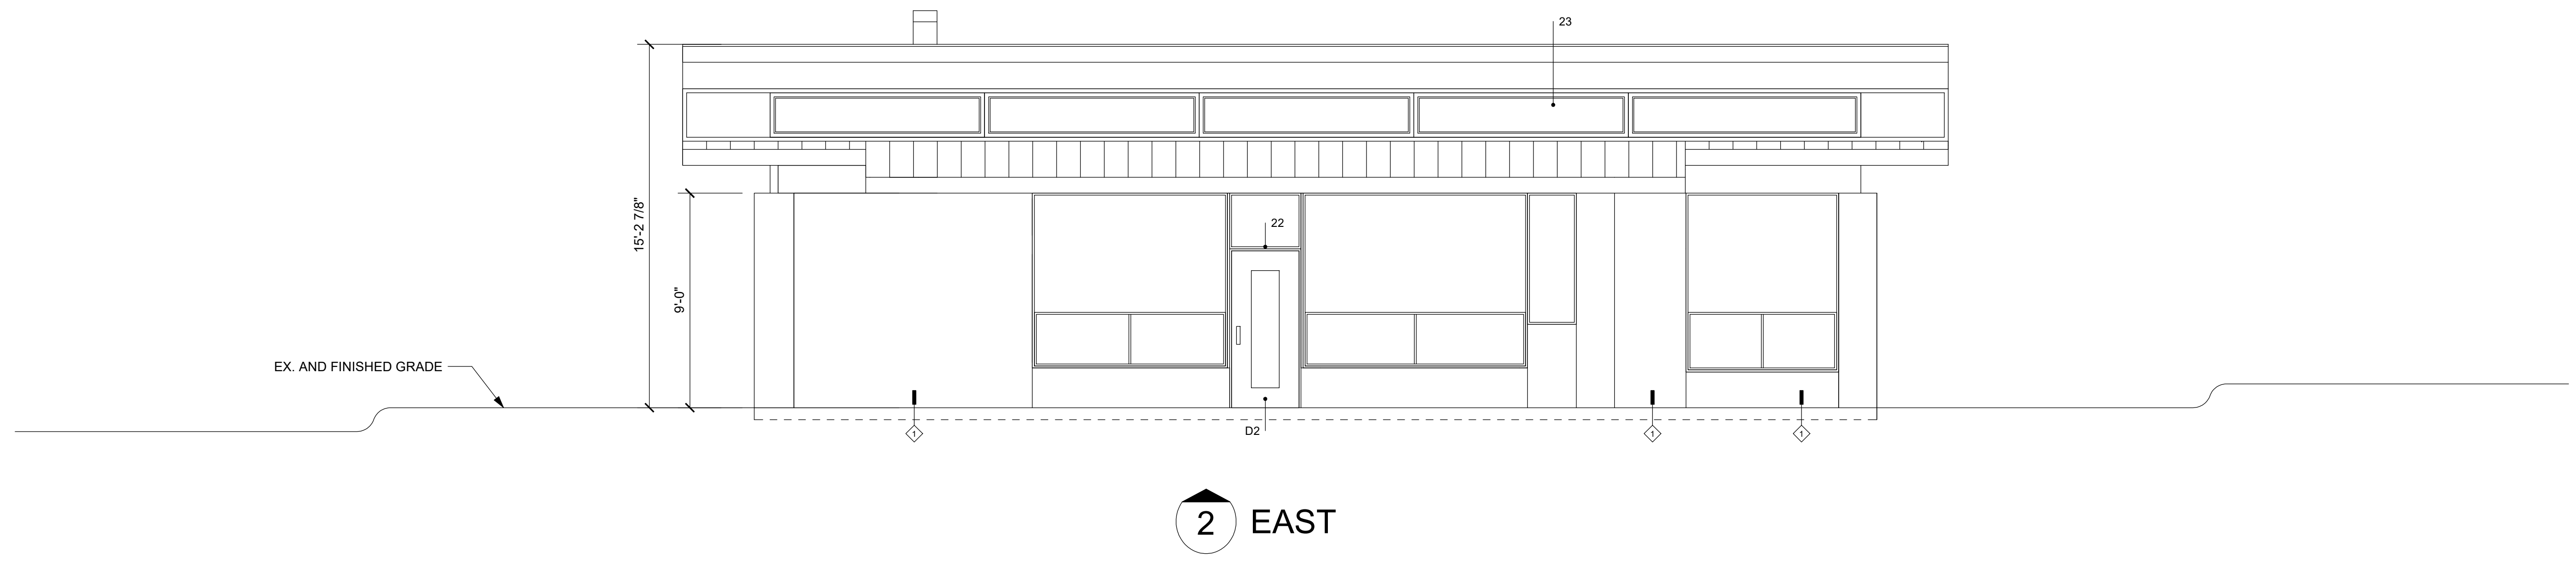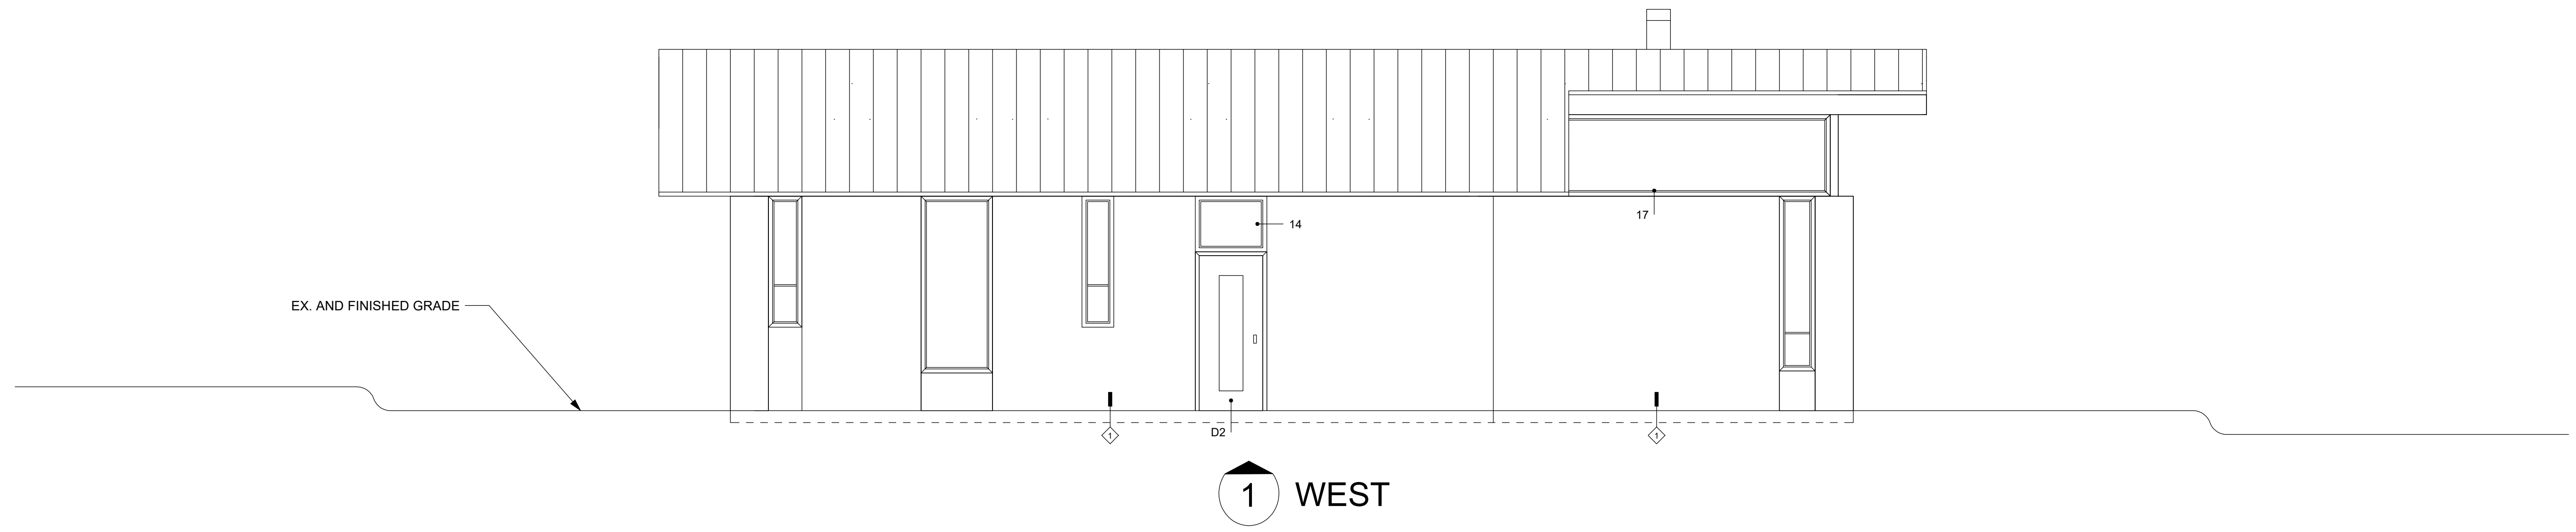

DATE 29/05/19

ADDRESS 176 HOLMES ROAD  
SALT SPRING ISLAND  
B.C. CANADA


CONTRACTOR TERRA FIRMA BUILDERS

STATUS ISSUED FOR PERMIT


SHEET ELEVATIONS

SCALE 1/4" = 1'0"

A102

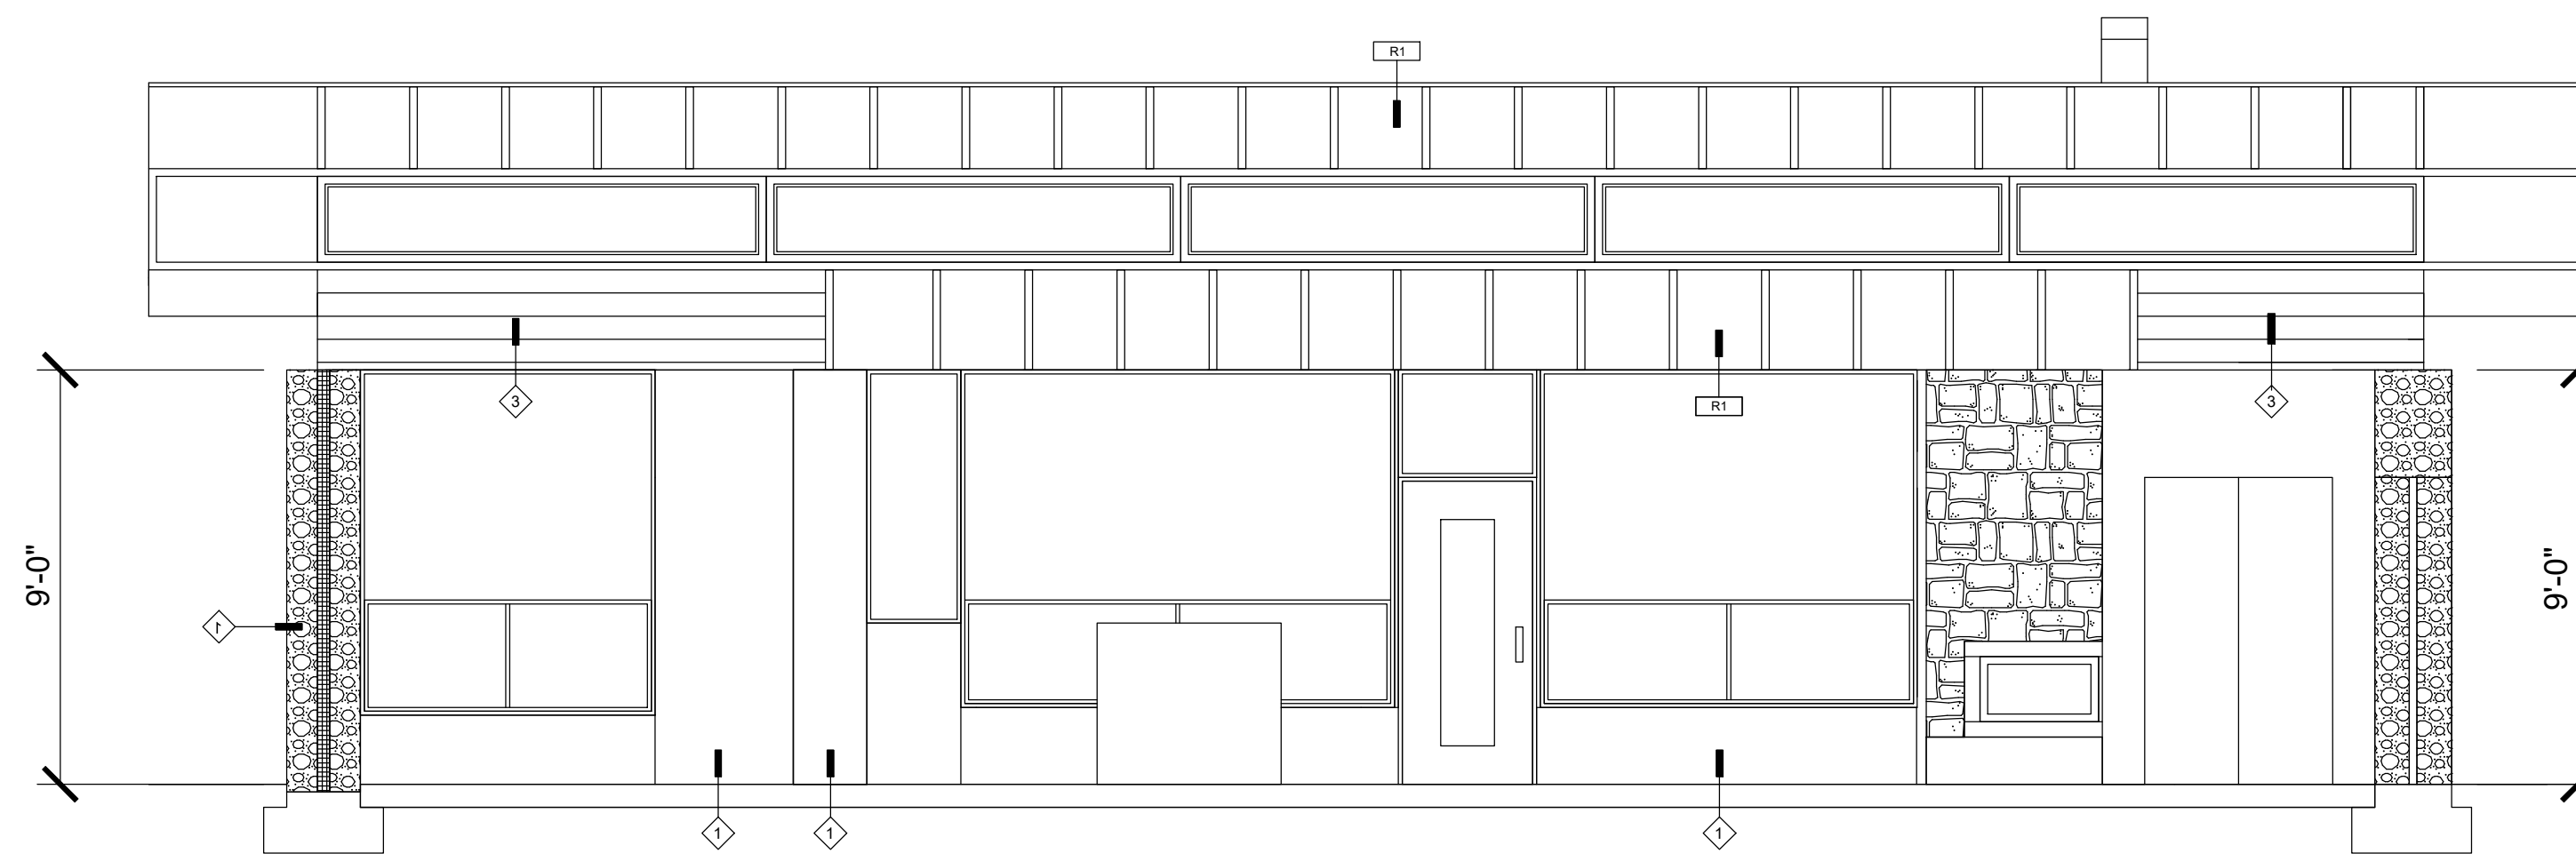

A101  
1

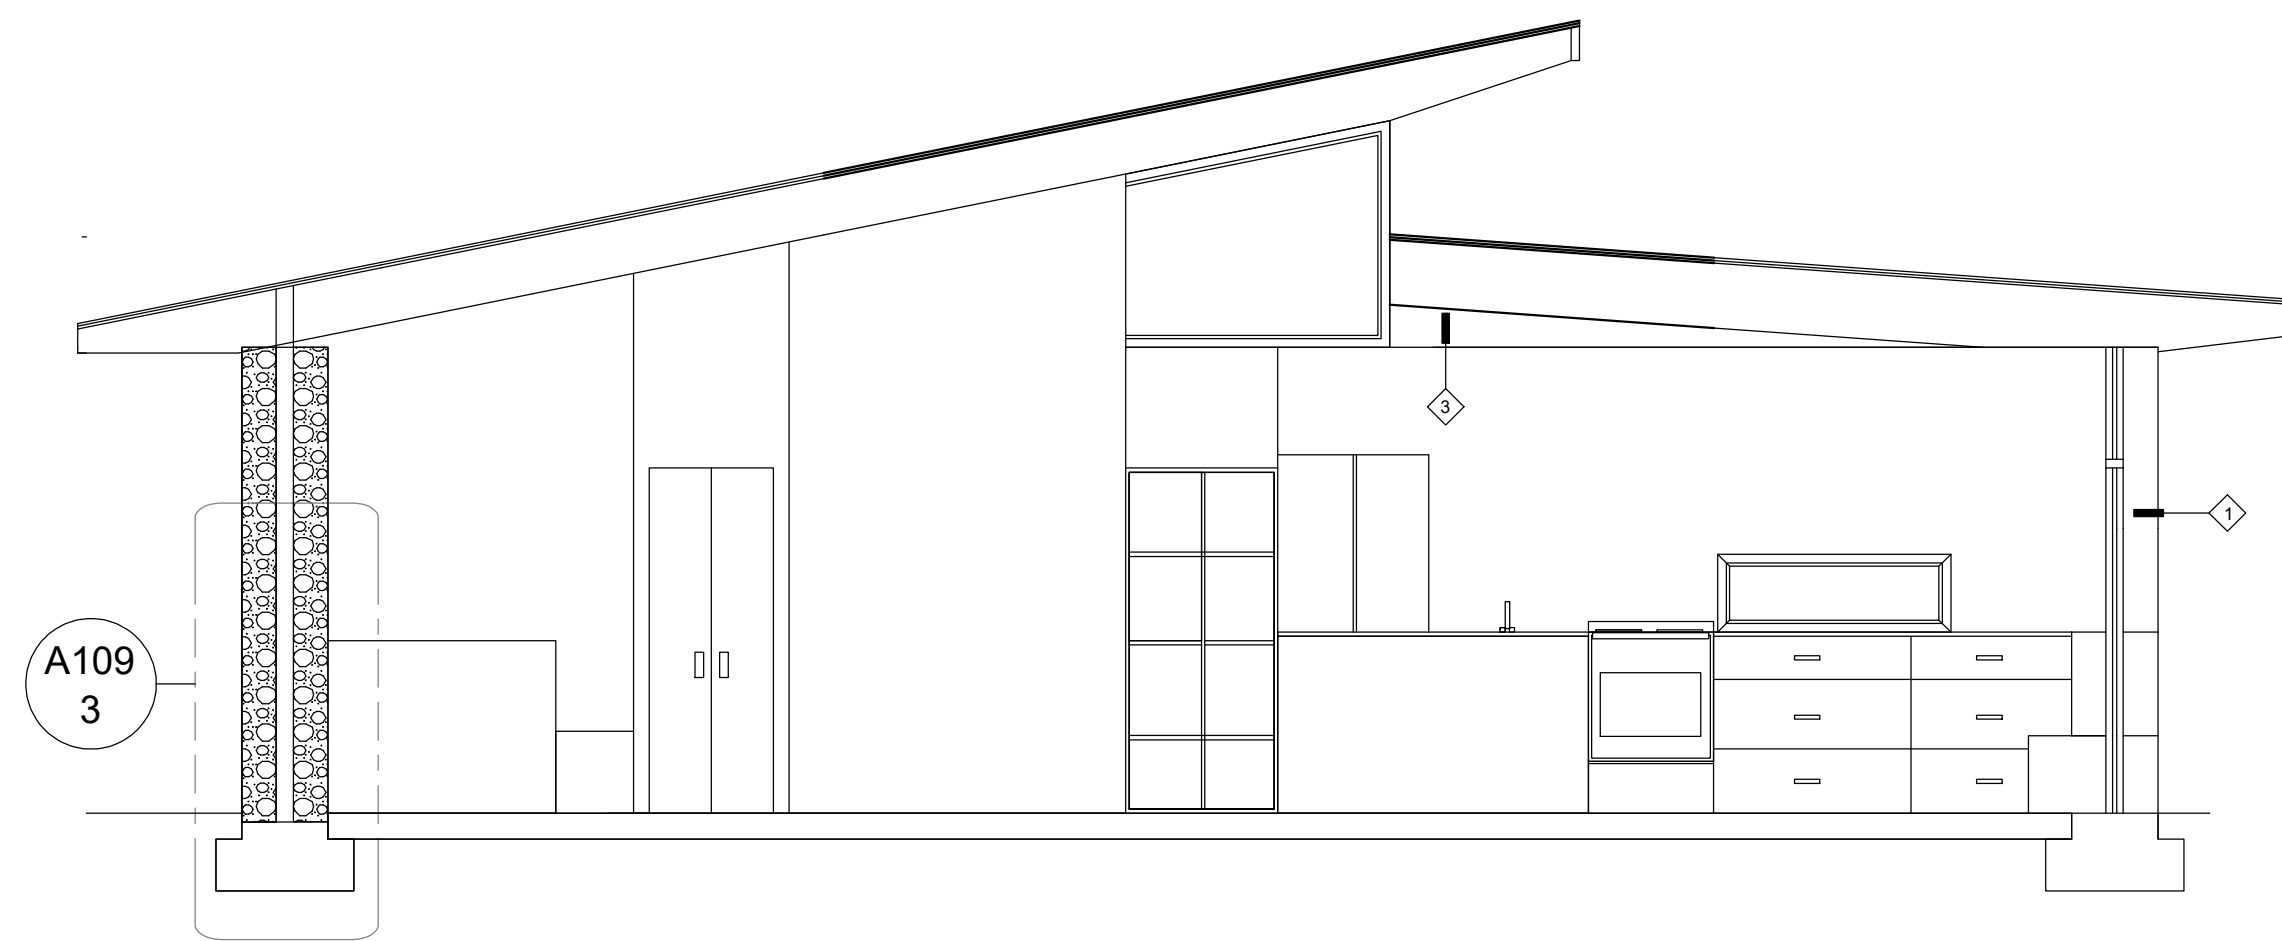

A101  
2

DATE 29/05/19

ADDRESS 176 HOLMES ROAD  
SALT SPRING ISLAND  
B.C. CANADA

CONTRACTOR TERRA FIRMA BUILDERS


STATUS ISSUED FOR PERMIT

OWNER MELANIE GEMEINHARDT


SHEET SECTIONS

SCALE 1/4" = 1'0"

A103

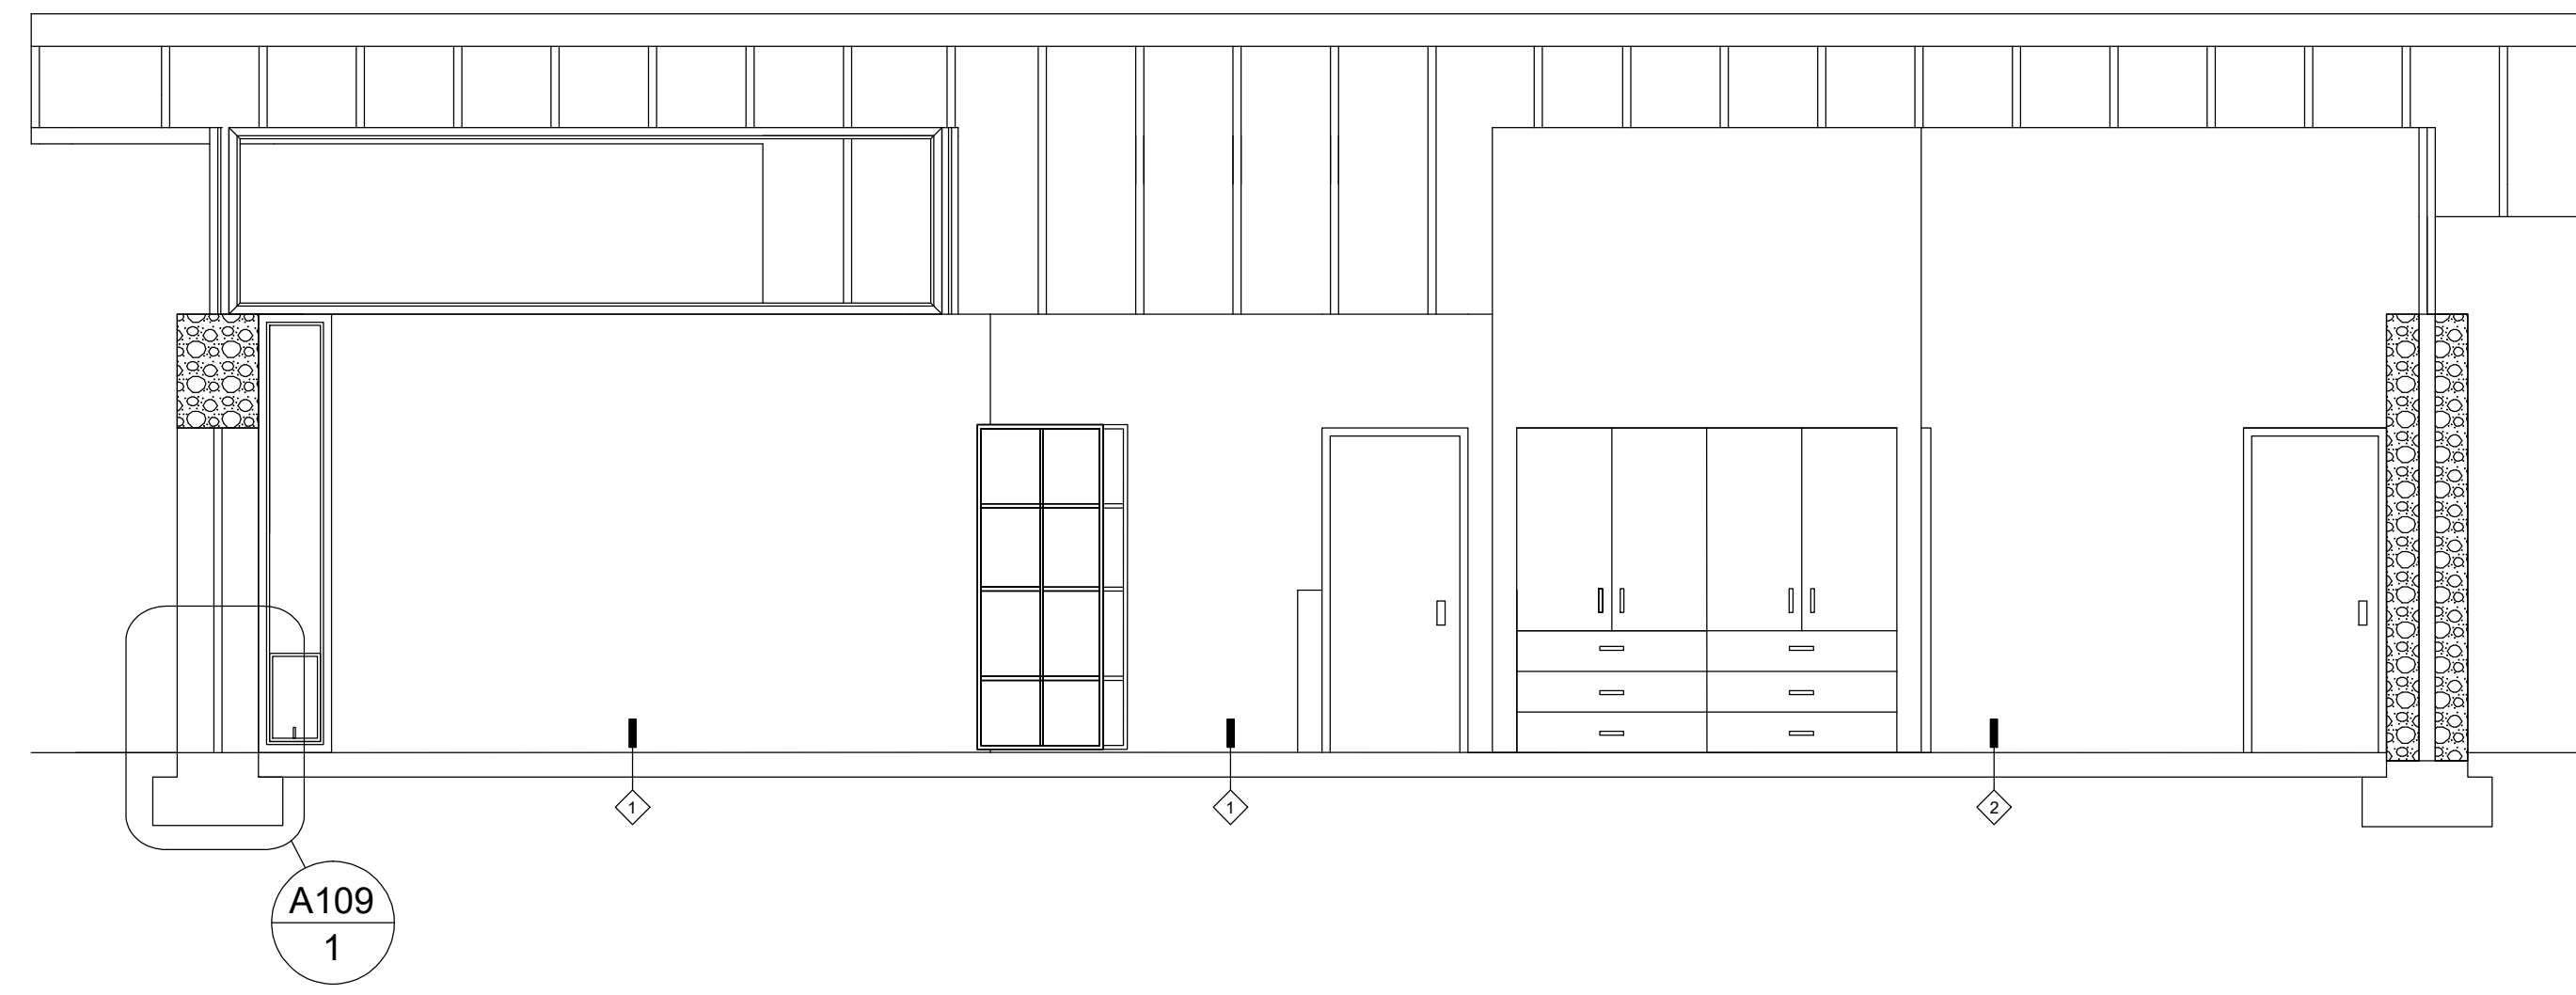

A101  
1

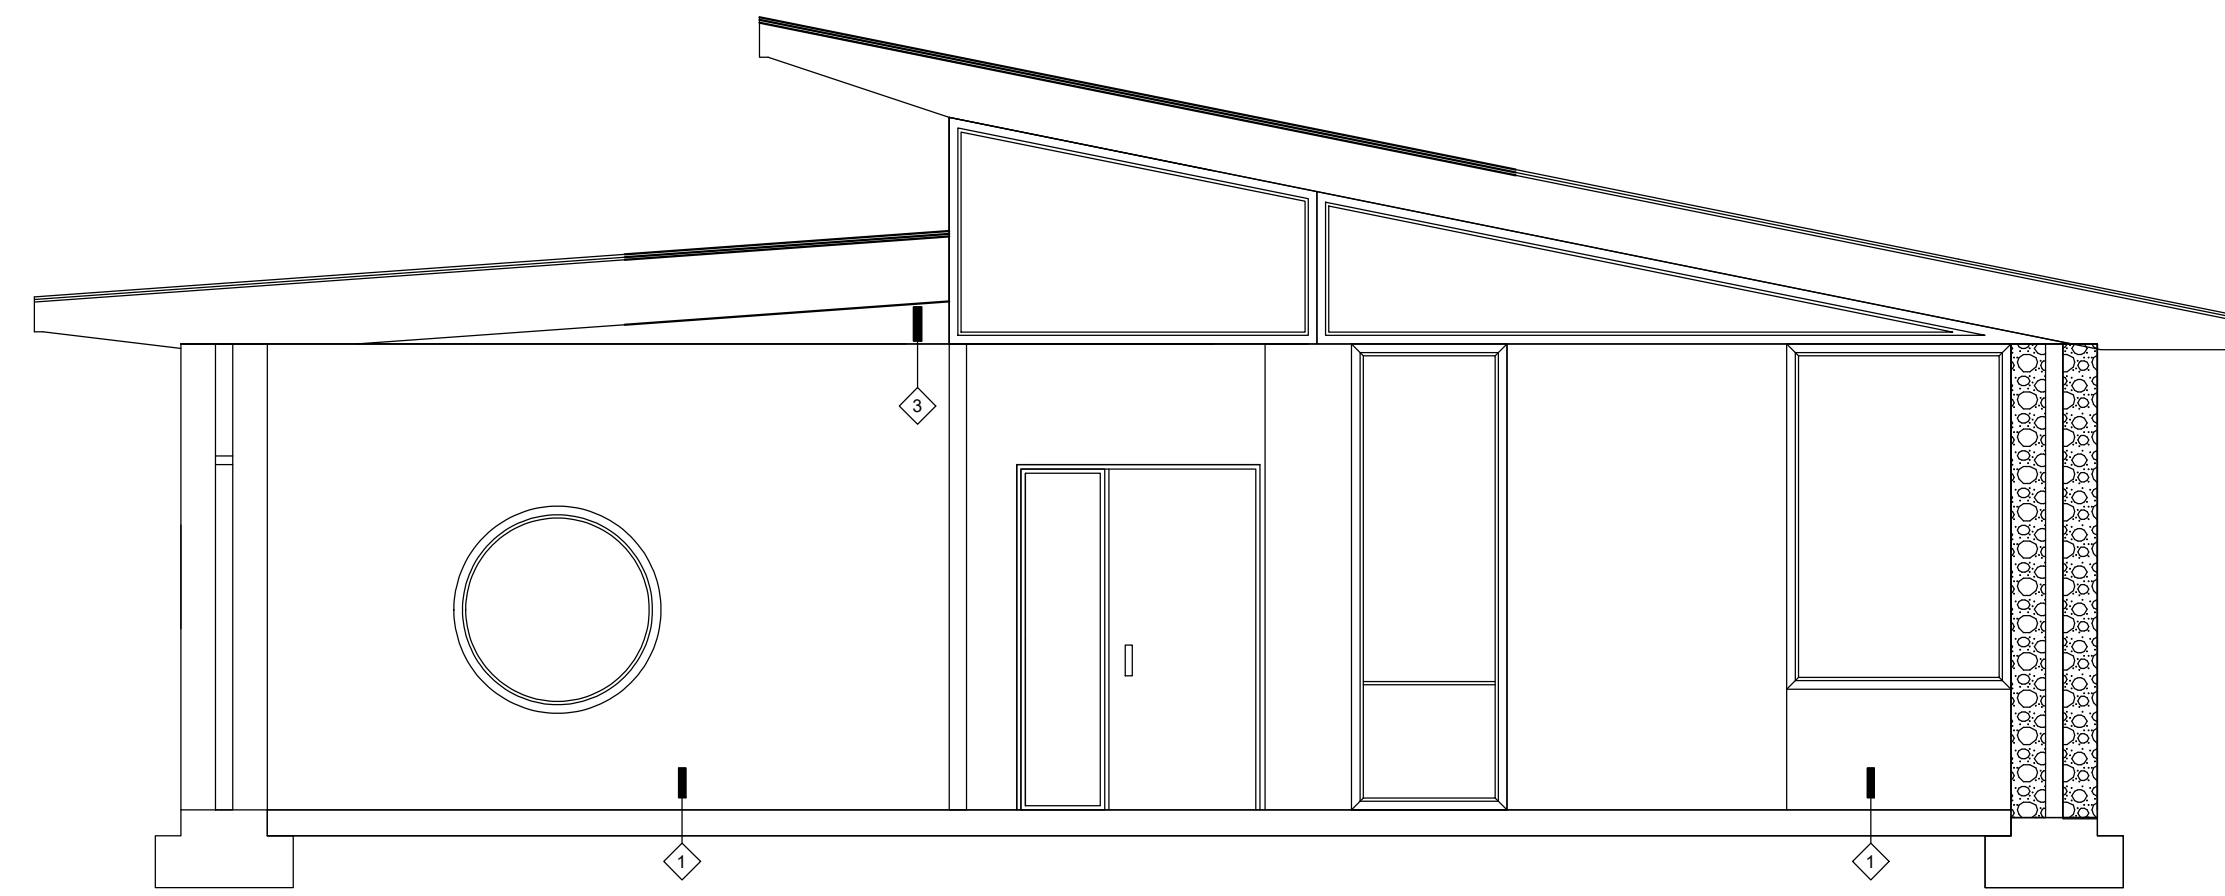

A101  
2

DATE 29/05/19

ADDRESS 176 HOLMES ROAD  
SALT SPRING ISLAND  
B.C. CANADA

CONTRACTOR TERRA FIRMA BUILDERS

STATUS ISSUED FOR PERMIT

SHEET SECTIONS

SCALE 1/4" = 1'0"

A104